

- CABINET PLAN:  
 GIFT HUTCH  
 THREE TIER STEP  
 REGISTER CABINET  
 TRANSACTION CABINET  
 PORT. WRAP STATION  
 HELIUM TANK CABINET  
 WASTE CONTAINER CAVITY  
 SINK CABINET  
 STORAGE CABINET



- FILE DRAWER CABINET  
 STORAGE CABINET  
 STORAGE CABINET  
 NESTING TABLE SET OF 3

FOR INFORMATION ONLY - ALL RIGHTS RESERVED  
 Do not forward or reproduce without  
 expressed permission.  
 MEI (Division of Marcy Enterprises, Inc.)

PROJECT NO.		LaGRANGE PARK, IL. 60526	
DWN		P.O. BOX 1322	
MKB		MEI	
CHK		TITLE	
08/01/06		FLORAL DEPARTMENT LAYOUT 01	
UNLESS OTHERWISE SPECIFIED DIMENSIONS ARE IN INCHES TOLERANCES		SIZE	DWG NO.
ANGLES ±5°		A	
FRACTIONS ±1/16		SCALE NTS	REL DATE
DO NOT SCALE			SHEET OF


CABINET PLAN  
 RIBBON DRAWER  
 WRAP STATION  
 STORAGE  
 STORAGE W/ DWR  
 SINK CABINET  
 SINK & FAUCET  
 WASTE CONTAINER  
 CAVITY  
 MULTI-DRAWER CAB  
 HELIUM TANK CABINET  
 GIFT/DRY DISPLAY  
 REGISTER CABINET  
 SIDE SERVICE CABINET  
 THREE-TIER STEP DISPLAY  
 NESTING TABLES SET/3  
 MERCHANDISING CUBES

FINISHES:  
 STEPS, FACINGS: WILSONART  
 #10776-60 KENSINGTON MAPLE  
 TOPS: A-G: SOLID SURFACE  
 AVONITE #F1-9020 BLACK LAVA  
 TOPS: J-K: WILSONART  
 #10776-60 KENSINGTON MAPLE  
 TOE KICK: MATTE BLACK LAMIN.  
 NEST TABLE: STAIN TO MATCH  
 #10776-60 KENSINGTON MAPLE  
 NEST TABLE TOP: #4779-60  
 PEWTER BRUSH

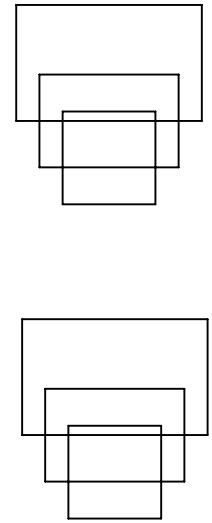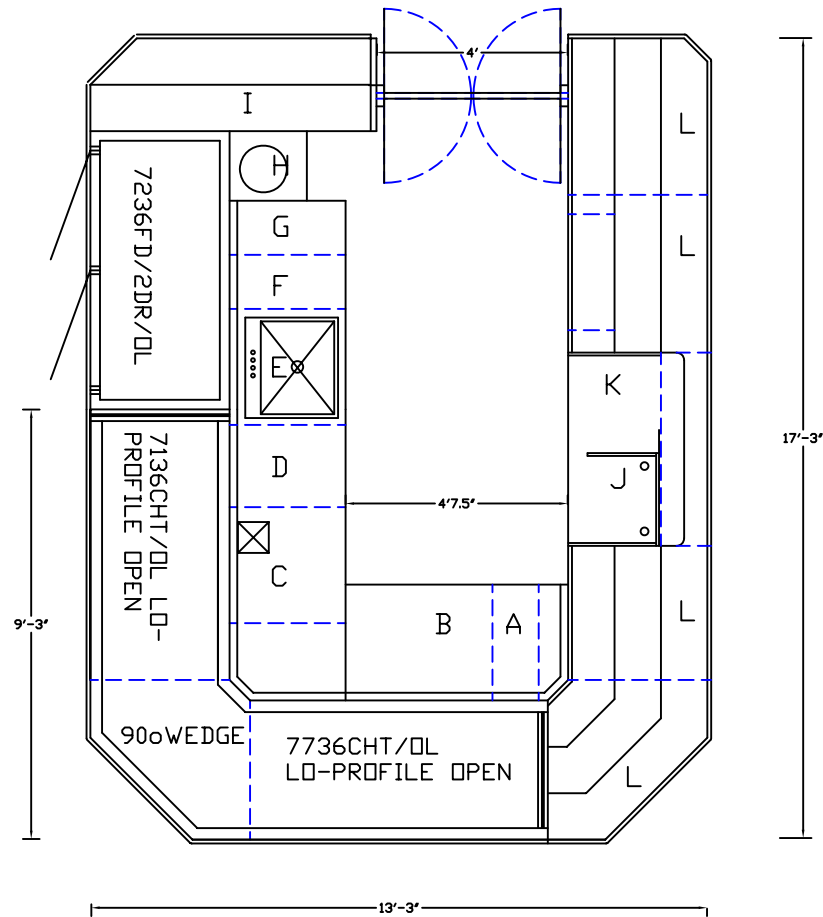

FOR INFORMATION ONLY  
 ALL RIGHTS RESERVED  
 Do not forward or reproduce  
 without expressed permission  
 MEI (Division of Marcy Enterprises, Inc)

PROJECT NO. REVISED 09/11/05		LaGRANGE PARK, IL. 60526 P.O. BOX 1322	
DWN MKB	DATE 09/03/05	TITLE FLORAL DEPARTMENT LAYOUT 02	
UNLESS OTHERWISE SPECIFIED DIMENSIONS ARE IN INCHES TOLERANCES		SIZE A	DWG NO. STORE PLANNING 02
ANGLES ±5° FRACTIONS ±1/16 DO NOT SCALE		SCALE NTS	REL DATE
		SHEET	OF

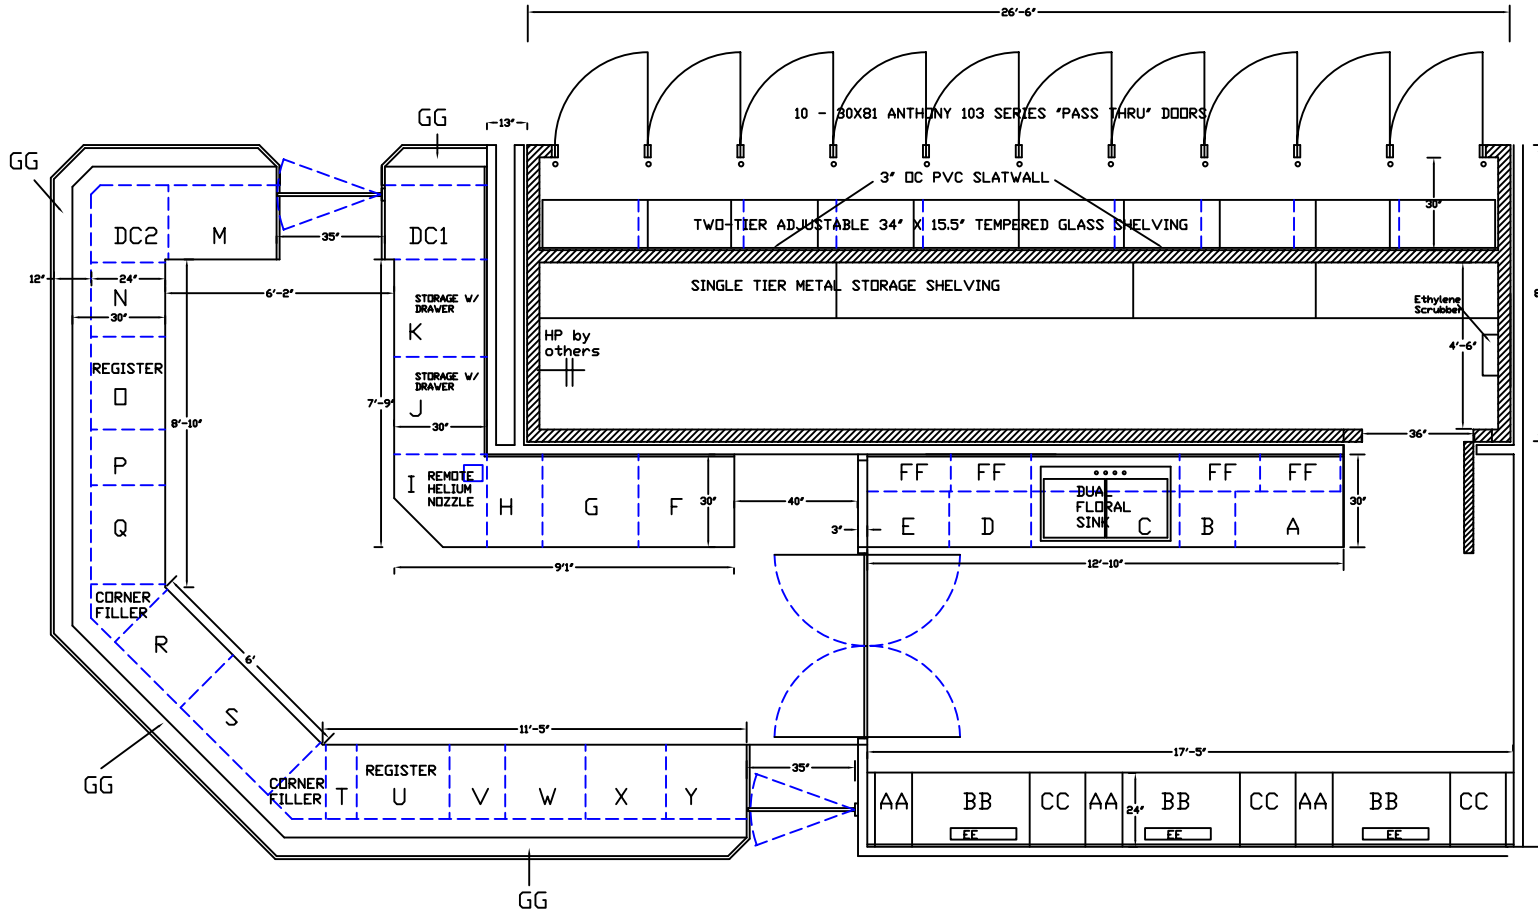

PLEASE REFER TO DATA SHEET 01A FOR CABINET PLAN DETAIL

MEI/NEXCOM DESIGN  
 PER CONTRACT#NNA250-03-D-0070  
 SPECIFICATIONS  
 CONTACT: MEI: 800-352-7220

REV 071707  
 REV 051407  
 REV 121106  
 REV 112906

PROJECT NO.		LaGRANGE PARK, IL. 60526 P.O. BOX 1322	
DWN MKB	DATE 11/29/06	TITLE FLORAL & SERVICE DEPT LAYOUT 03	
CHK		SIZE A	DWG NO. LAYOUT 03
UNLESS OTHERWISE SPECIFIED DIMENSIONS ARE IN INCHES TOLERANCES ANGLES FRACTIONS ±5° ±1/16 DO NOT SCALE		SCALE NTS	REL DATE
		SHEET	OF